



PREREZ A

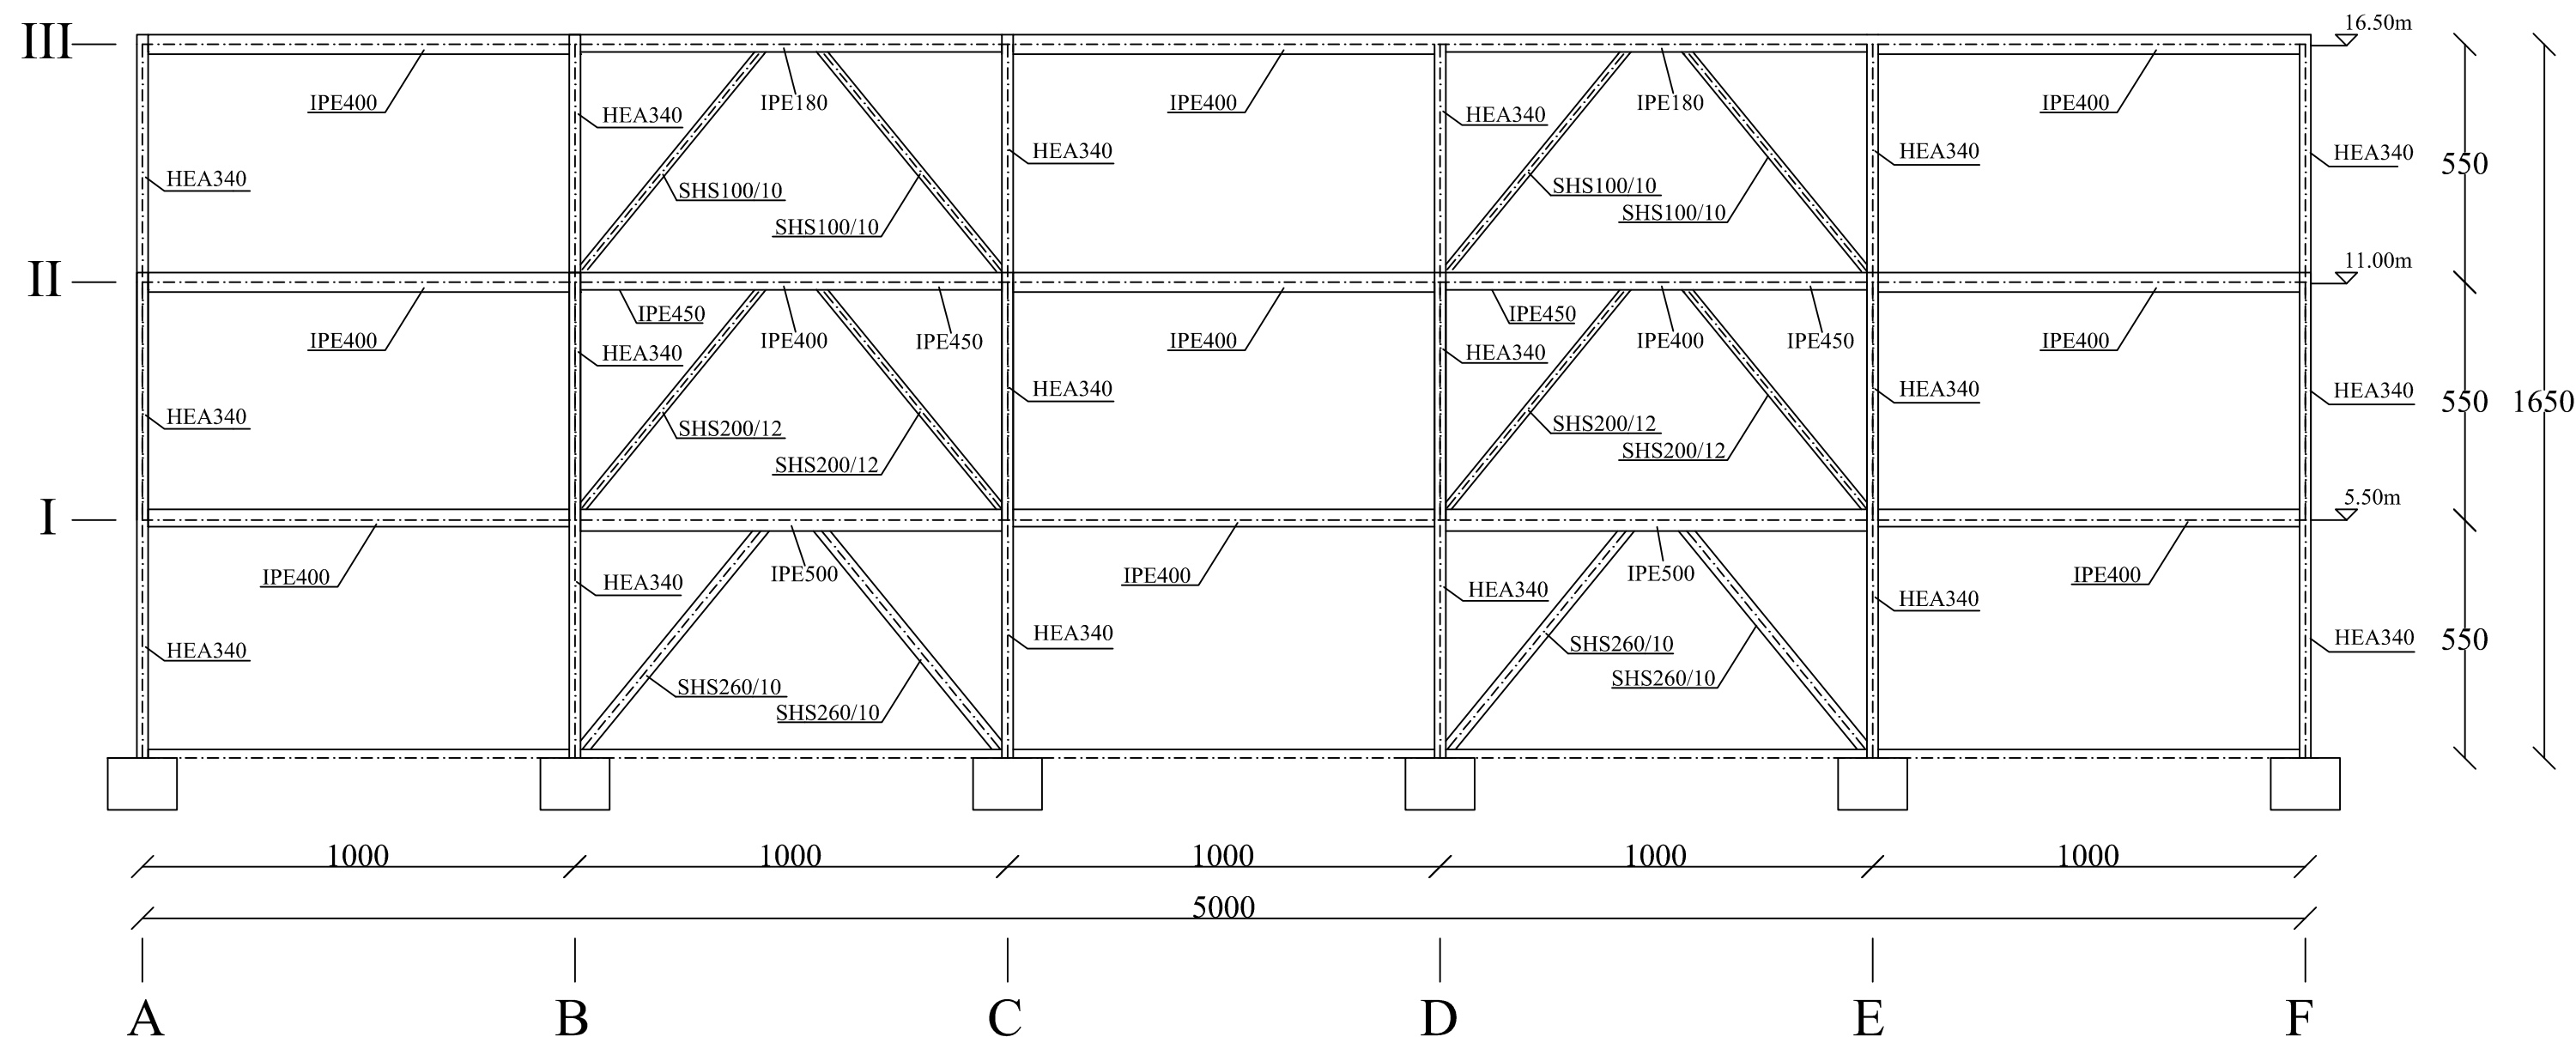

PREREZ B

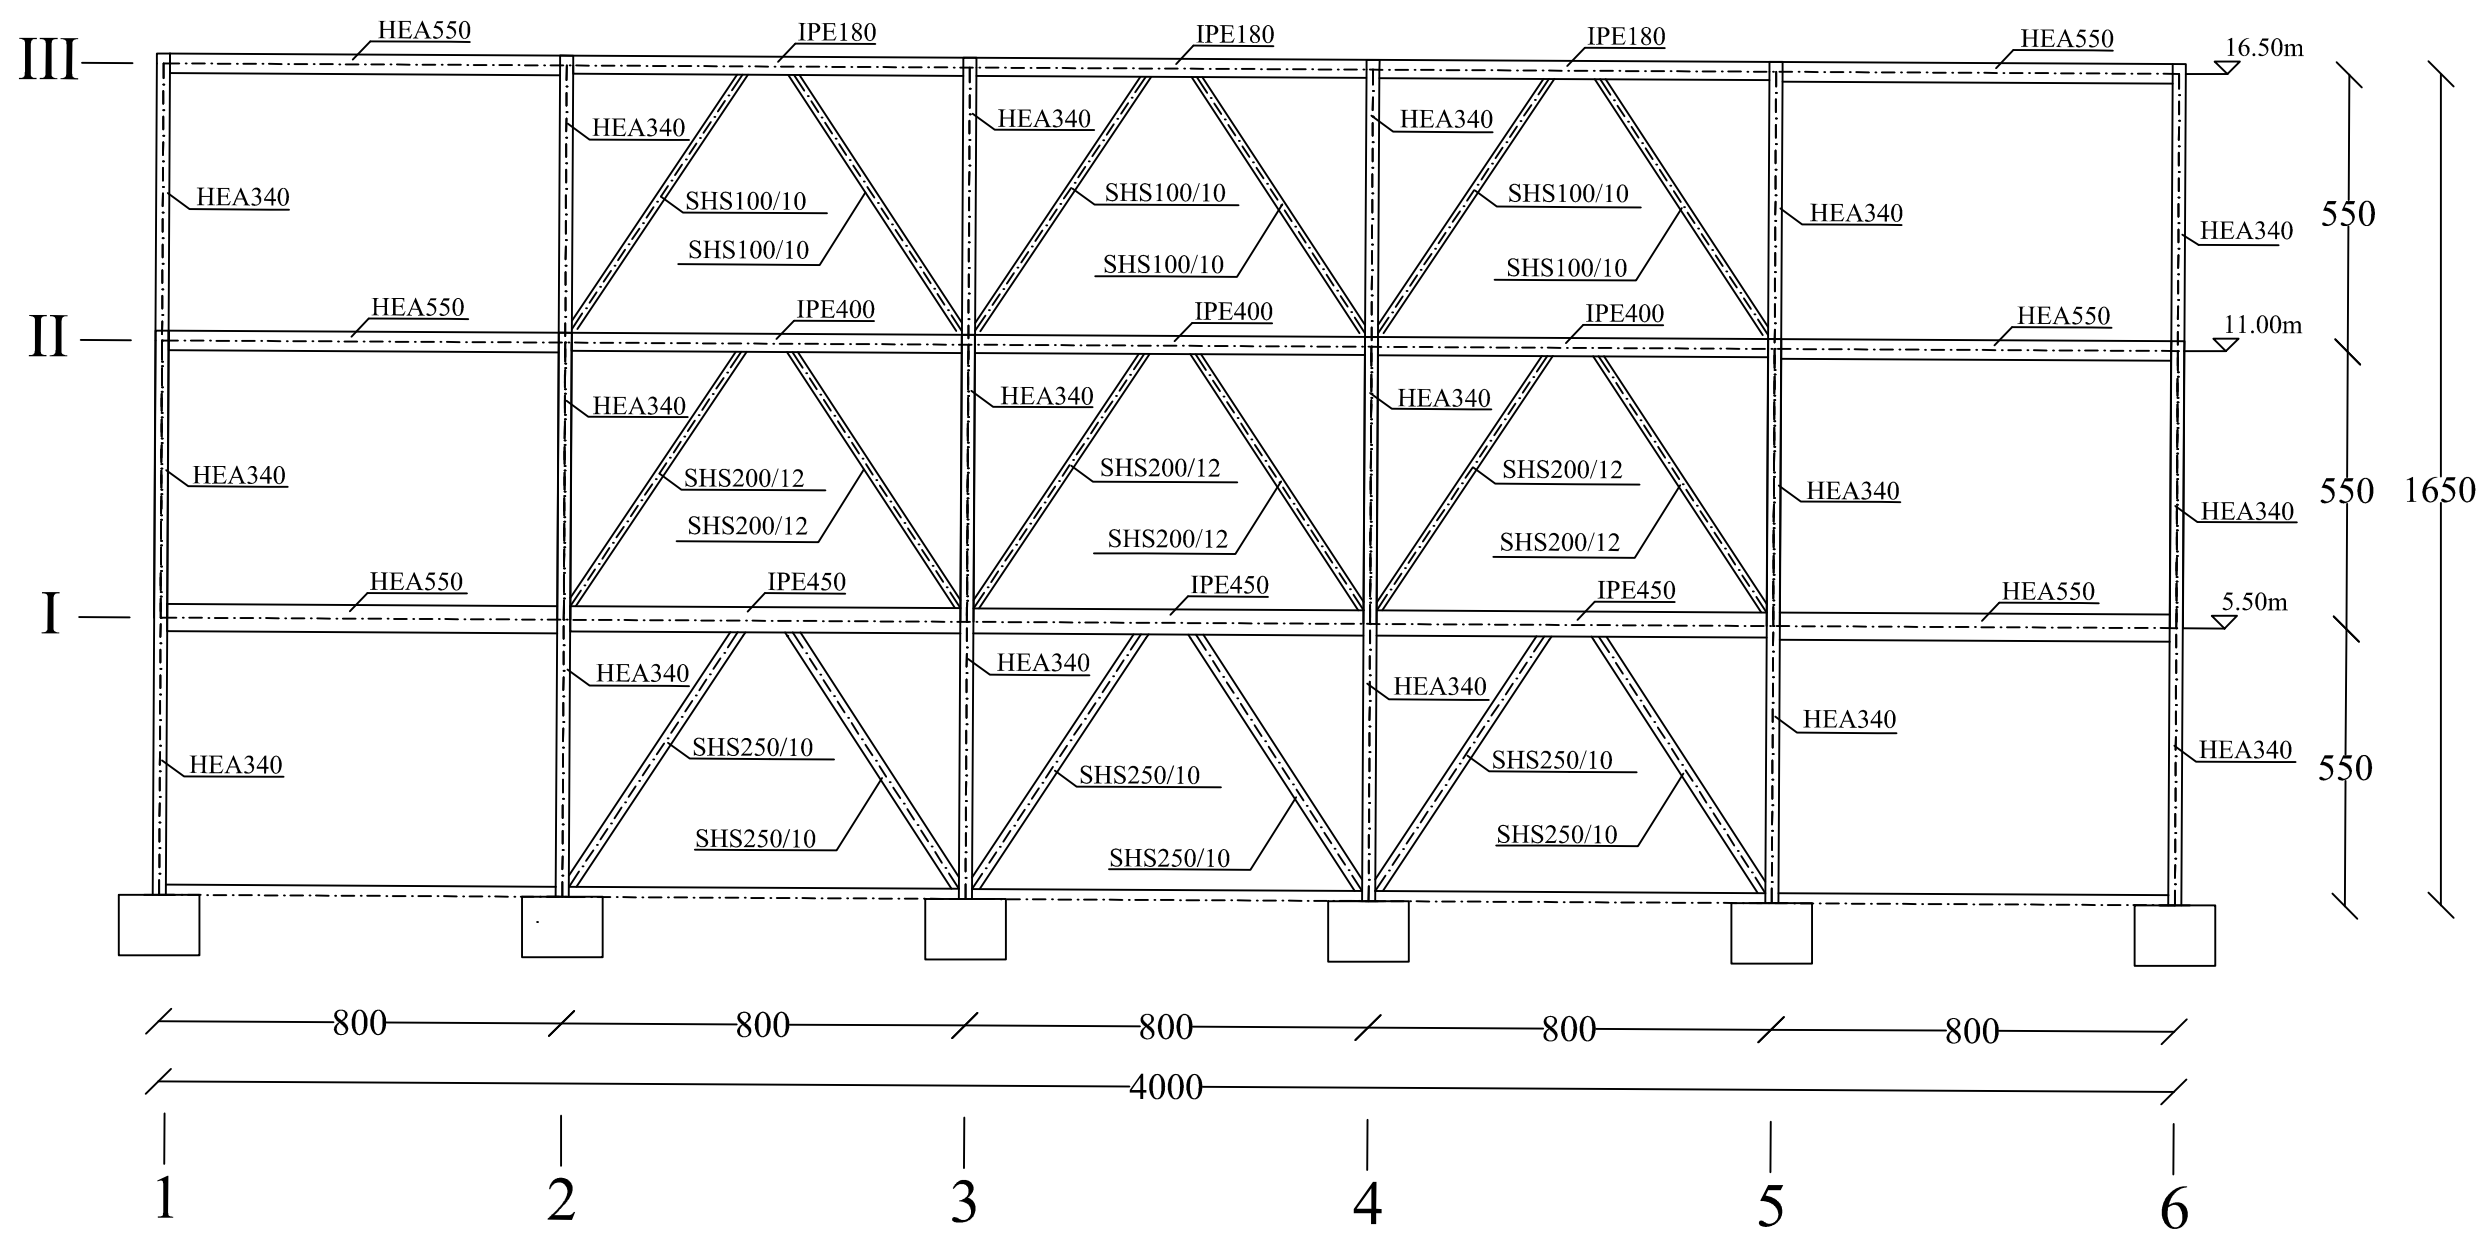

Prereza A in B	
Projekt nakupovalnega centra	
Avtor: Andrej Veškovo	PGD
Koper, 29.7.2016	M 1:150