



PROFIL-1: OS_1
MERILO 1:1000/100

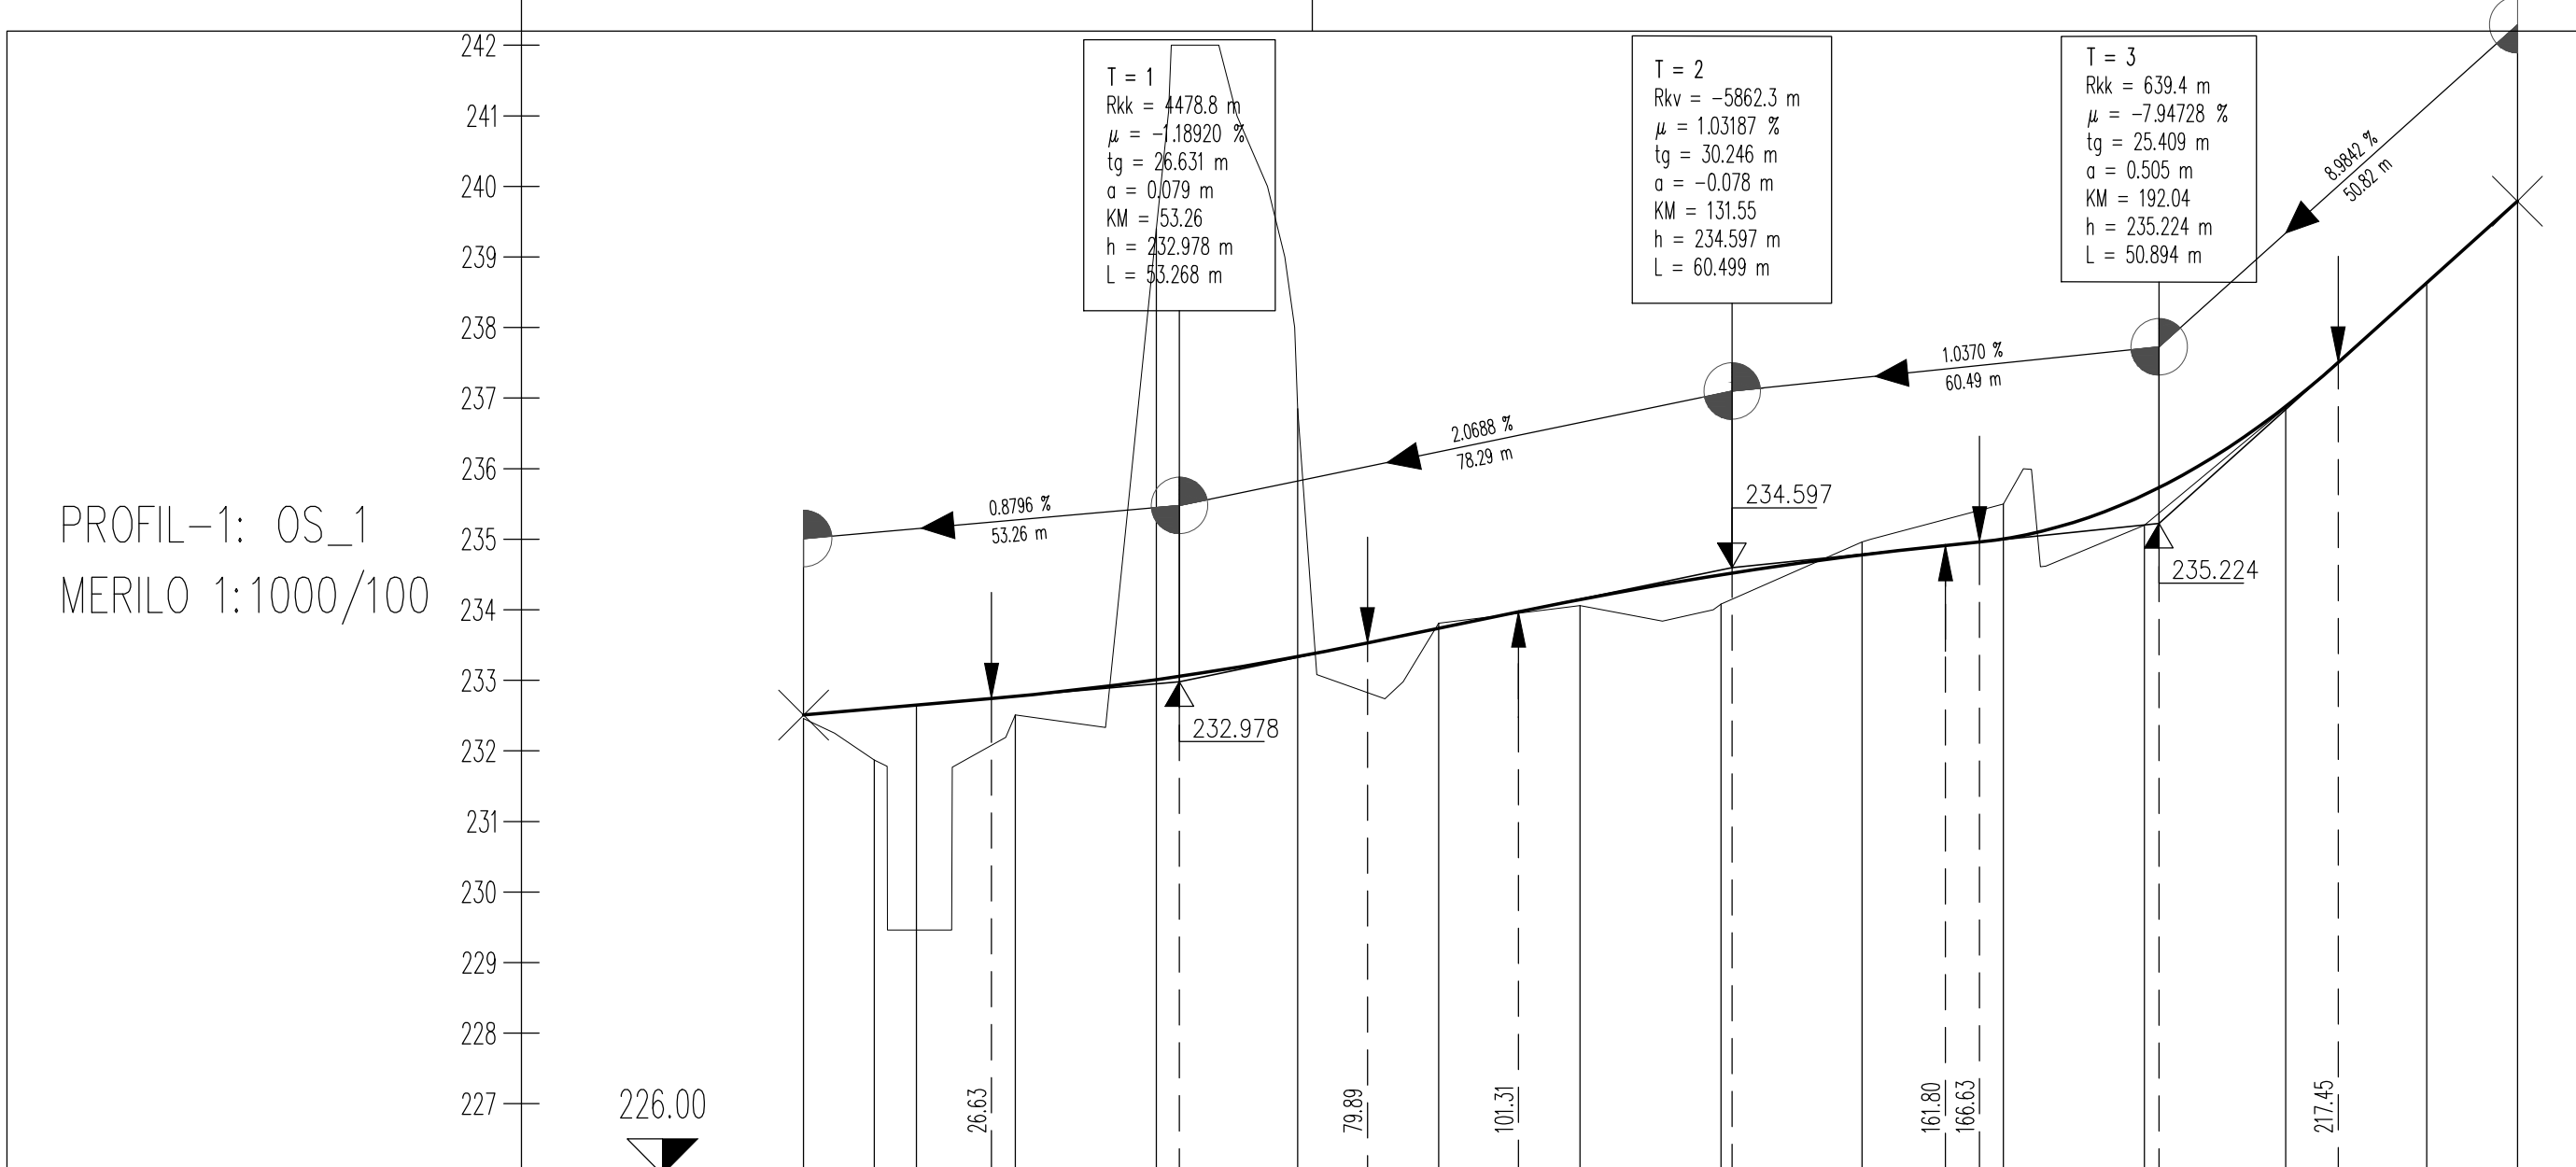

OZNAKE PROFILOV	10.00B1 20.00 B2 20.00 B3 20.00 B4 20.00 B5 20.00 B6 20.00 B7 20.00 B8 20.00 B9 20.00 B10 20.00 B11 20.00 B122.86
STACIONAŽE	0 10.0 30.0 50.0 70.0 90.0 0.1 10.0 30.0 50.0 70.0 90.0 0.2 10.0 30.0 42.86
KOTE TERENA	232.560 232.597 232.574 232.530 233.000 233.335 233.798 234.145 234.495 234.777 235.005 235.633 236.881 238.635 239.768
KOTE NIVELETE	232.560 232.597 232.574 232.530 233.000 233.335 233.798 234.145 234.495 234.777 235.005 235.633 236.881 238.635 239.768

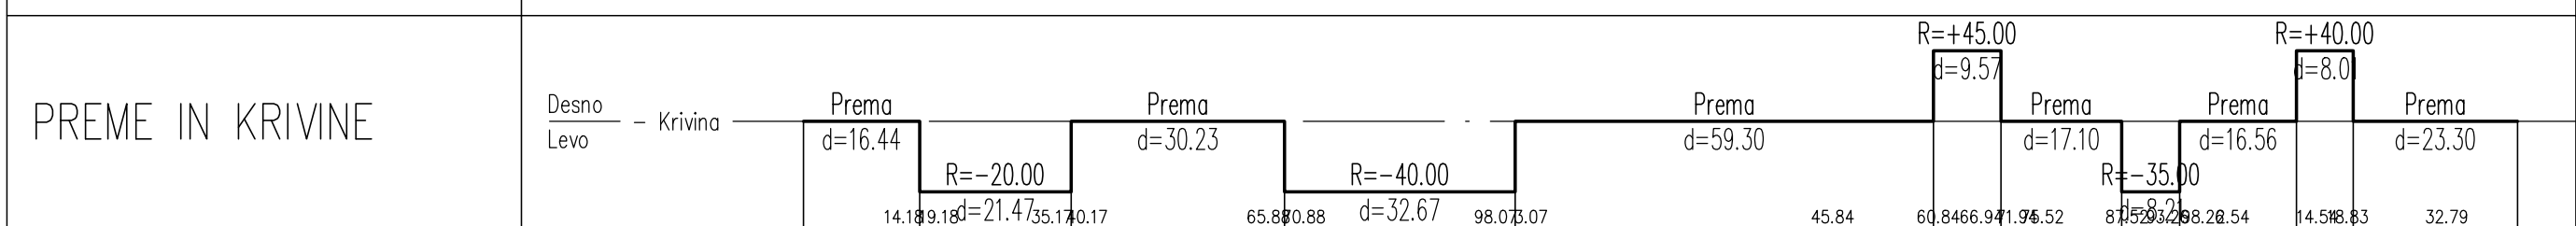

Naročnik: Univerza v Ljubljani Fakulteta za gradbeništvo in geodezijo				Objekt in kraj: Rekonstrukcija križišča "Sušnik" na reg. cesti: R1-221/1220 Bevsko-Trbovlje, v km 0,000			
Izvajalec: Diplomska naloga				Vrsta načrta: GRADBENE KONSTRUKCIJE		Faza: IDZ	
Projektiral Anja Klanjšek		Risba: Vzdušni profil industrijske ceste LC 423411					
Kontroliral		Št.risbe: G.4					
Datum september 2012		St. projekta:		St. načrta:		Merilo: 1:1000	