



zunANJI OKVIR, M1:20

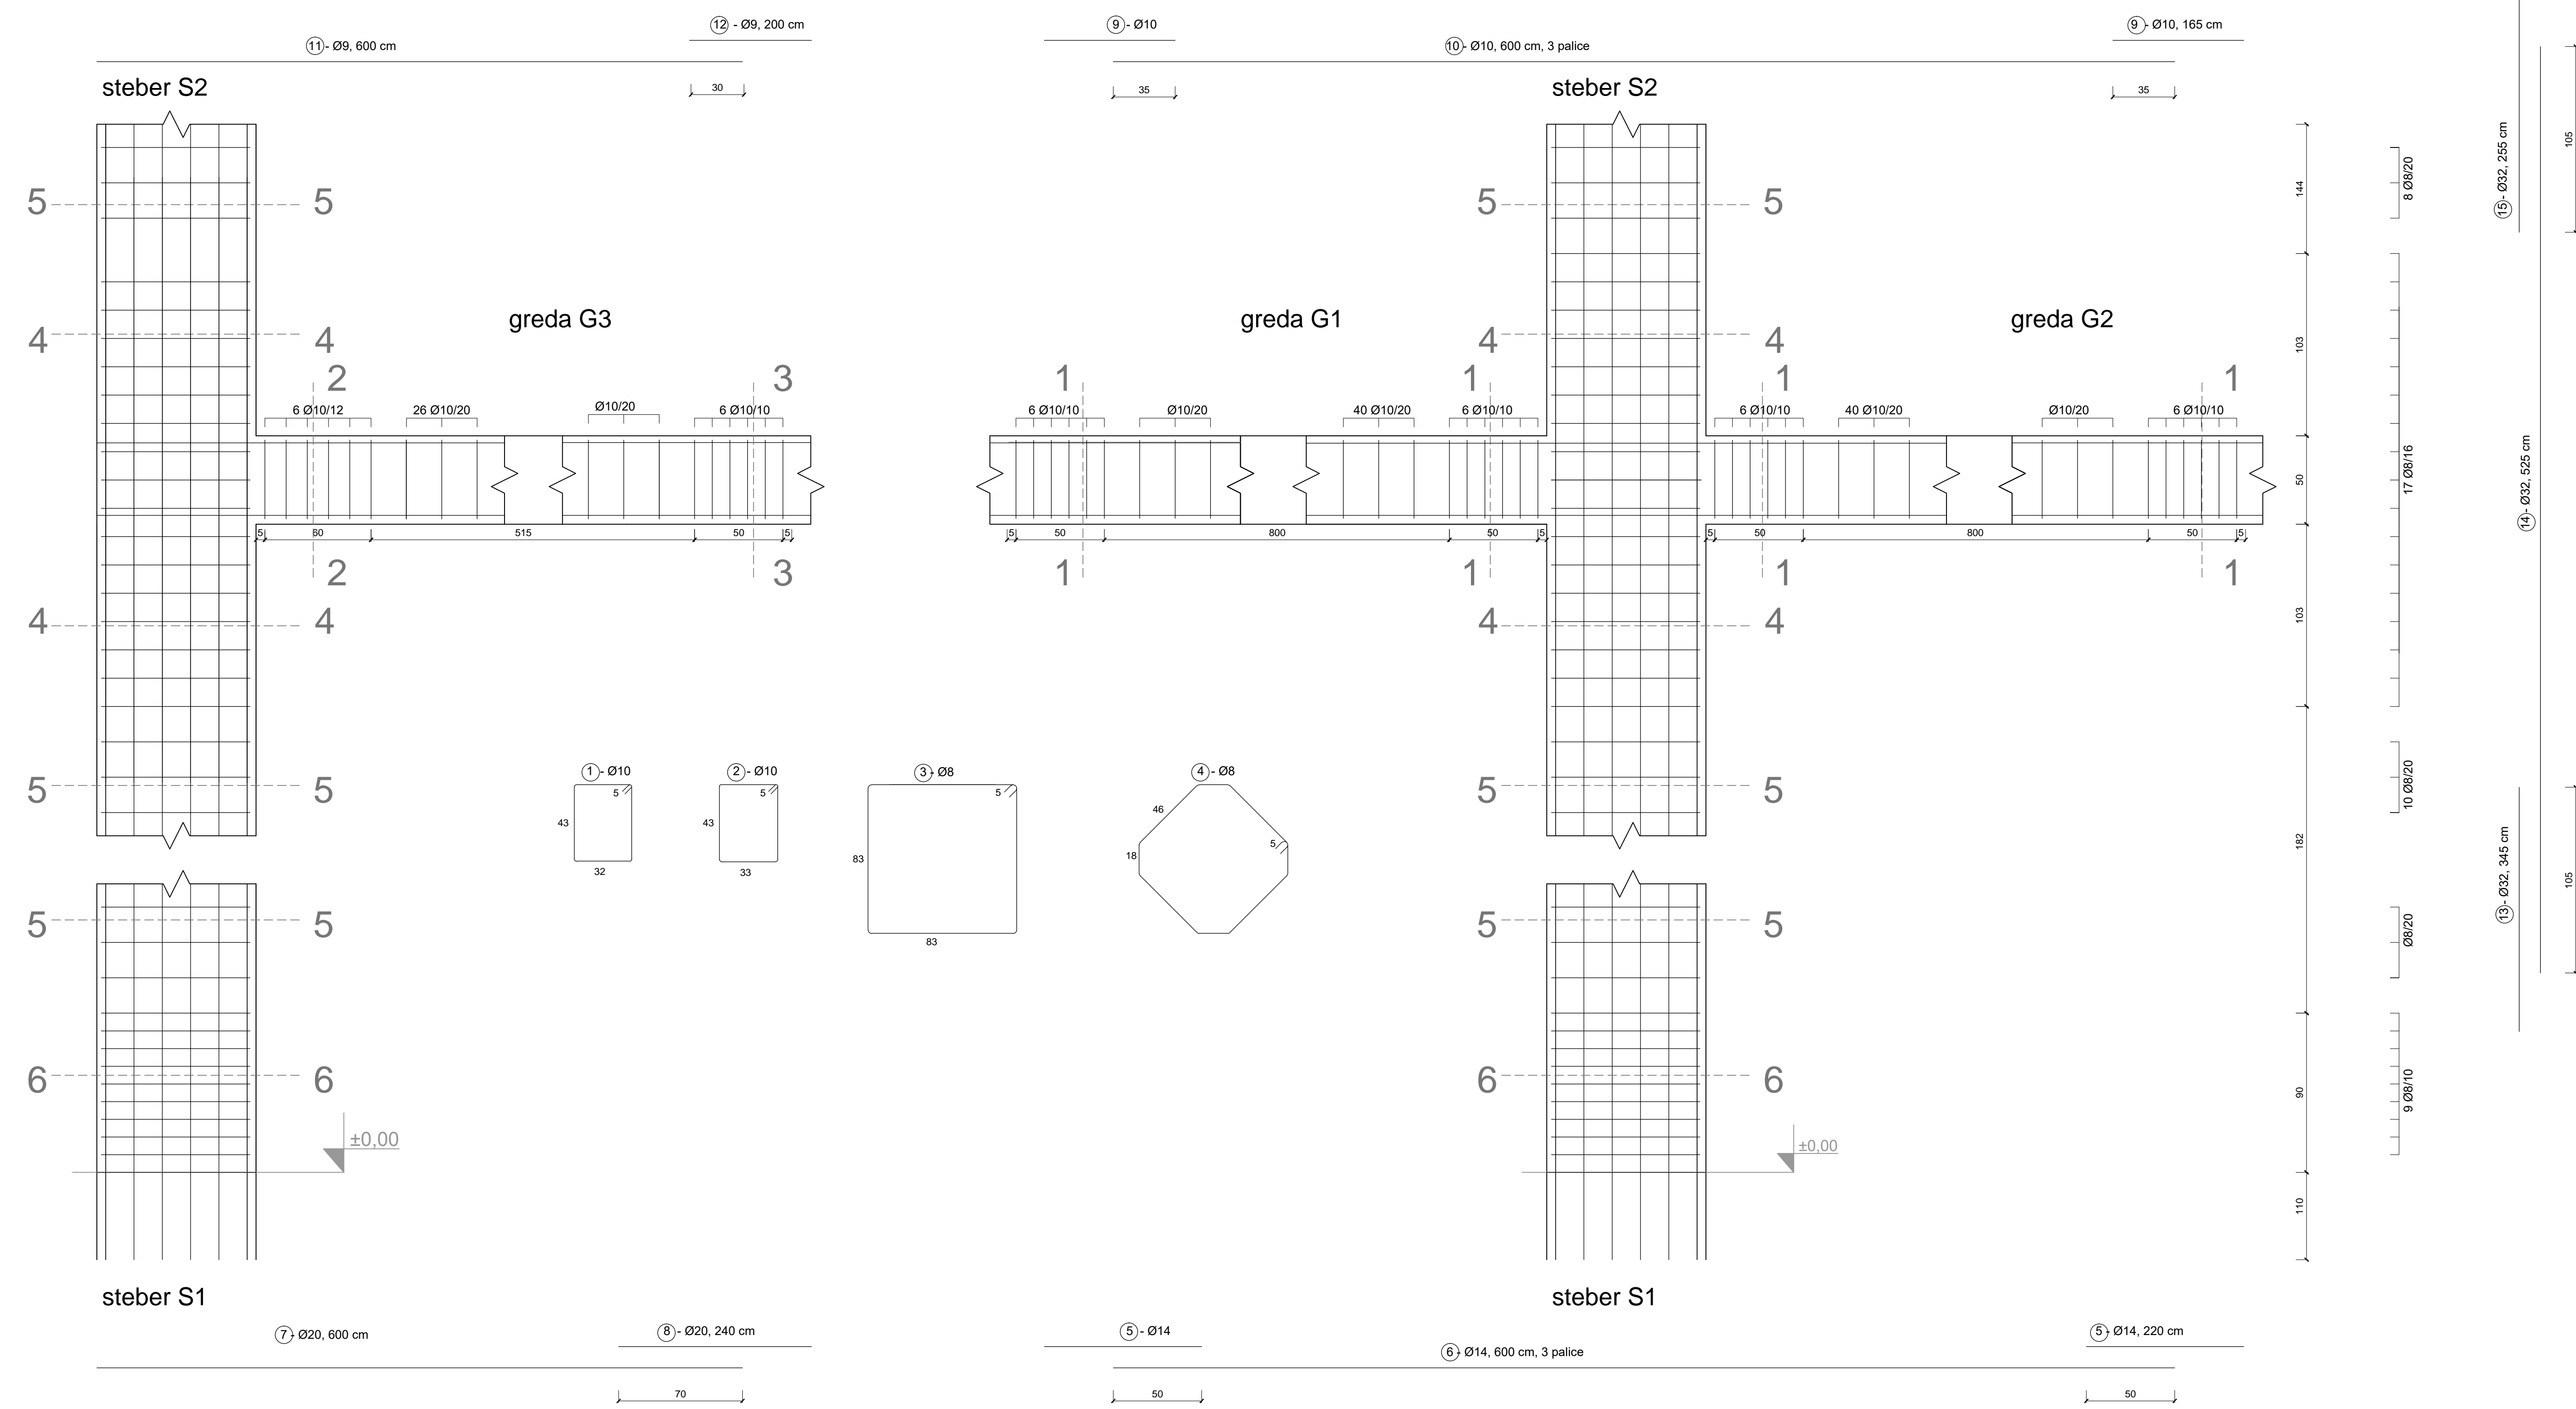

prerezi, M1:20

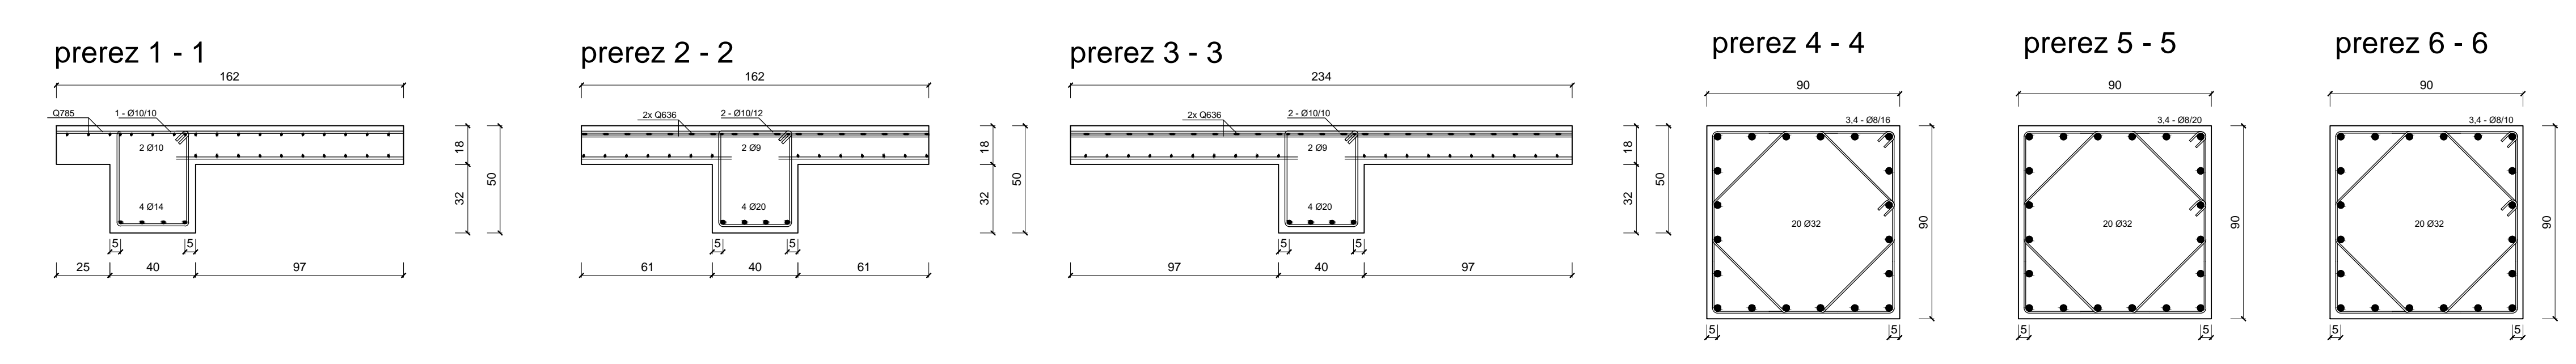

SPECIFIKACIJA ARMATURE									
15	32	2.55	20						51.00
14	32	5.25	20						105.00
13	32	3.45	20						89.00
12	9	2.00	2	4.00					
11	9	6.00	2	12.00					
10	10	6.00	6					36.00	
9	10	1.65	4					6.60	
8	20	2.40	4					9.60	
7	20	6.00	4					24.00	
6	14	6.00	12					72.00	
5	14	2.25	8					17.00	
4	8	2.68	53	140.88					
3	8	3.42	53	181.26					
2	10	1.65	36					61.56	
1	10	1.65	104					169.40	
POZ	II	L	kos	8	9	10	14	20	32
suma dolžin po 8 (m)				322.24	16.00	270.50	89.60	33.60	225.00
suma tež po 8 (kg)				132.12	8.32	170.40	111.10	90.00	1455.75
suma tež (kg)				3967.79					
S500									

Uravnovačilna komisija	Dolžnikova stran		
Projektor in strojni inženir	Projektor in strojni inženir		
Jamnikova ulica 2, 5000 Ljubljana, Slovenija	Arh. Konrad Zeman		
AVTOR: prof. dr. MATEJ FROCHINGER			
SOAVTOR: prof. dr. TATJANA ISKROVIC			
AVTOR: ANA KOVAČIČ ZEMERMAN			
INŽENIR: Pjotr Kovačič Zemerman			
VOZILA: ANA KOVAČIČ ZEMERMAN			
PROJEKTIRANJE: ANA KOVAČIČ ZEMERMAN			
DATUM: julij 2016	VERZIJA: 1.20	ST. PRELOG: B	ST. RIBIC: B.2