




počivališče

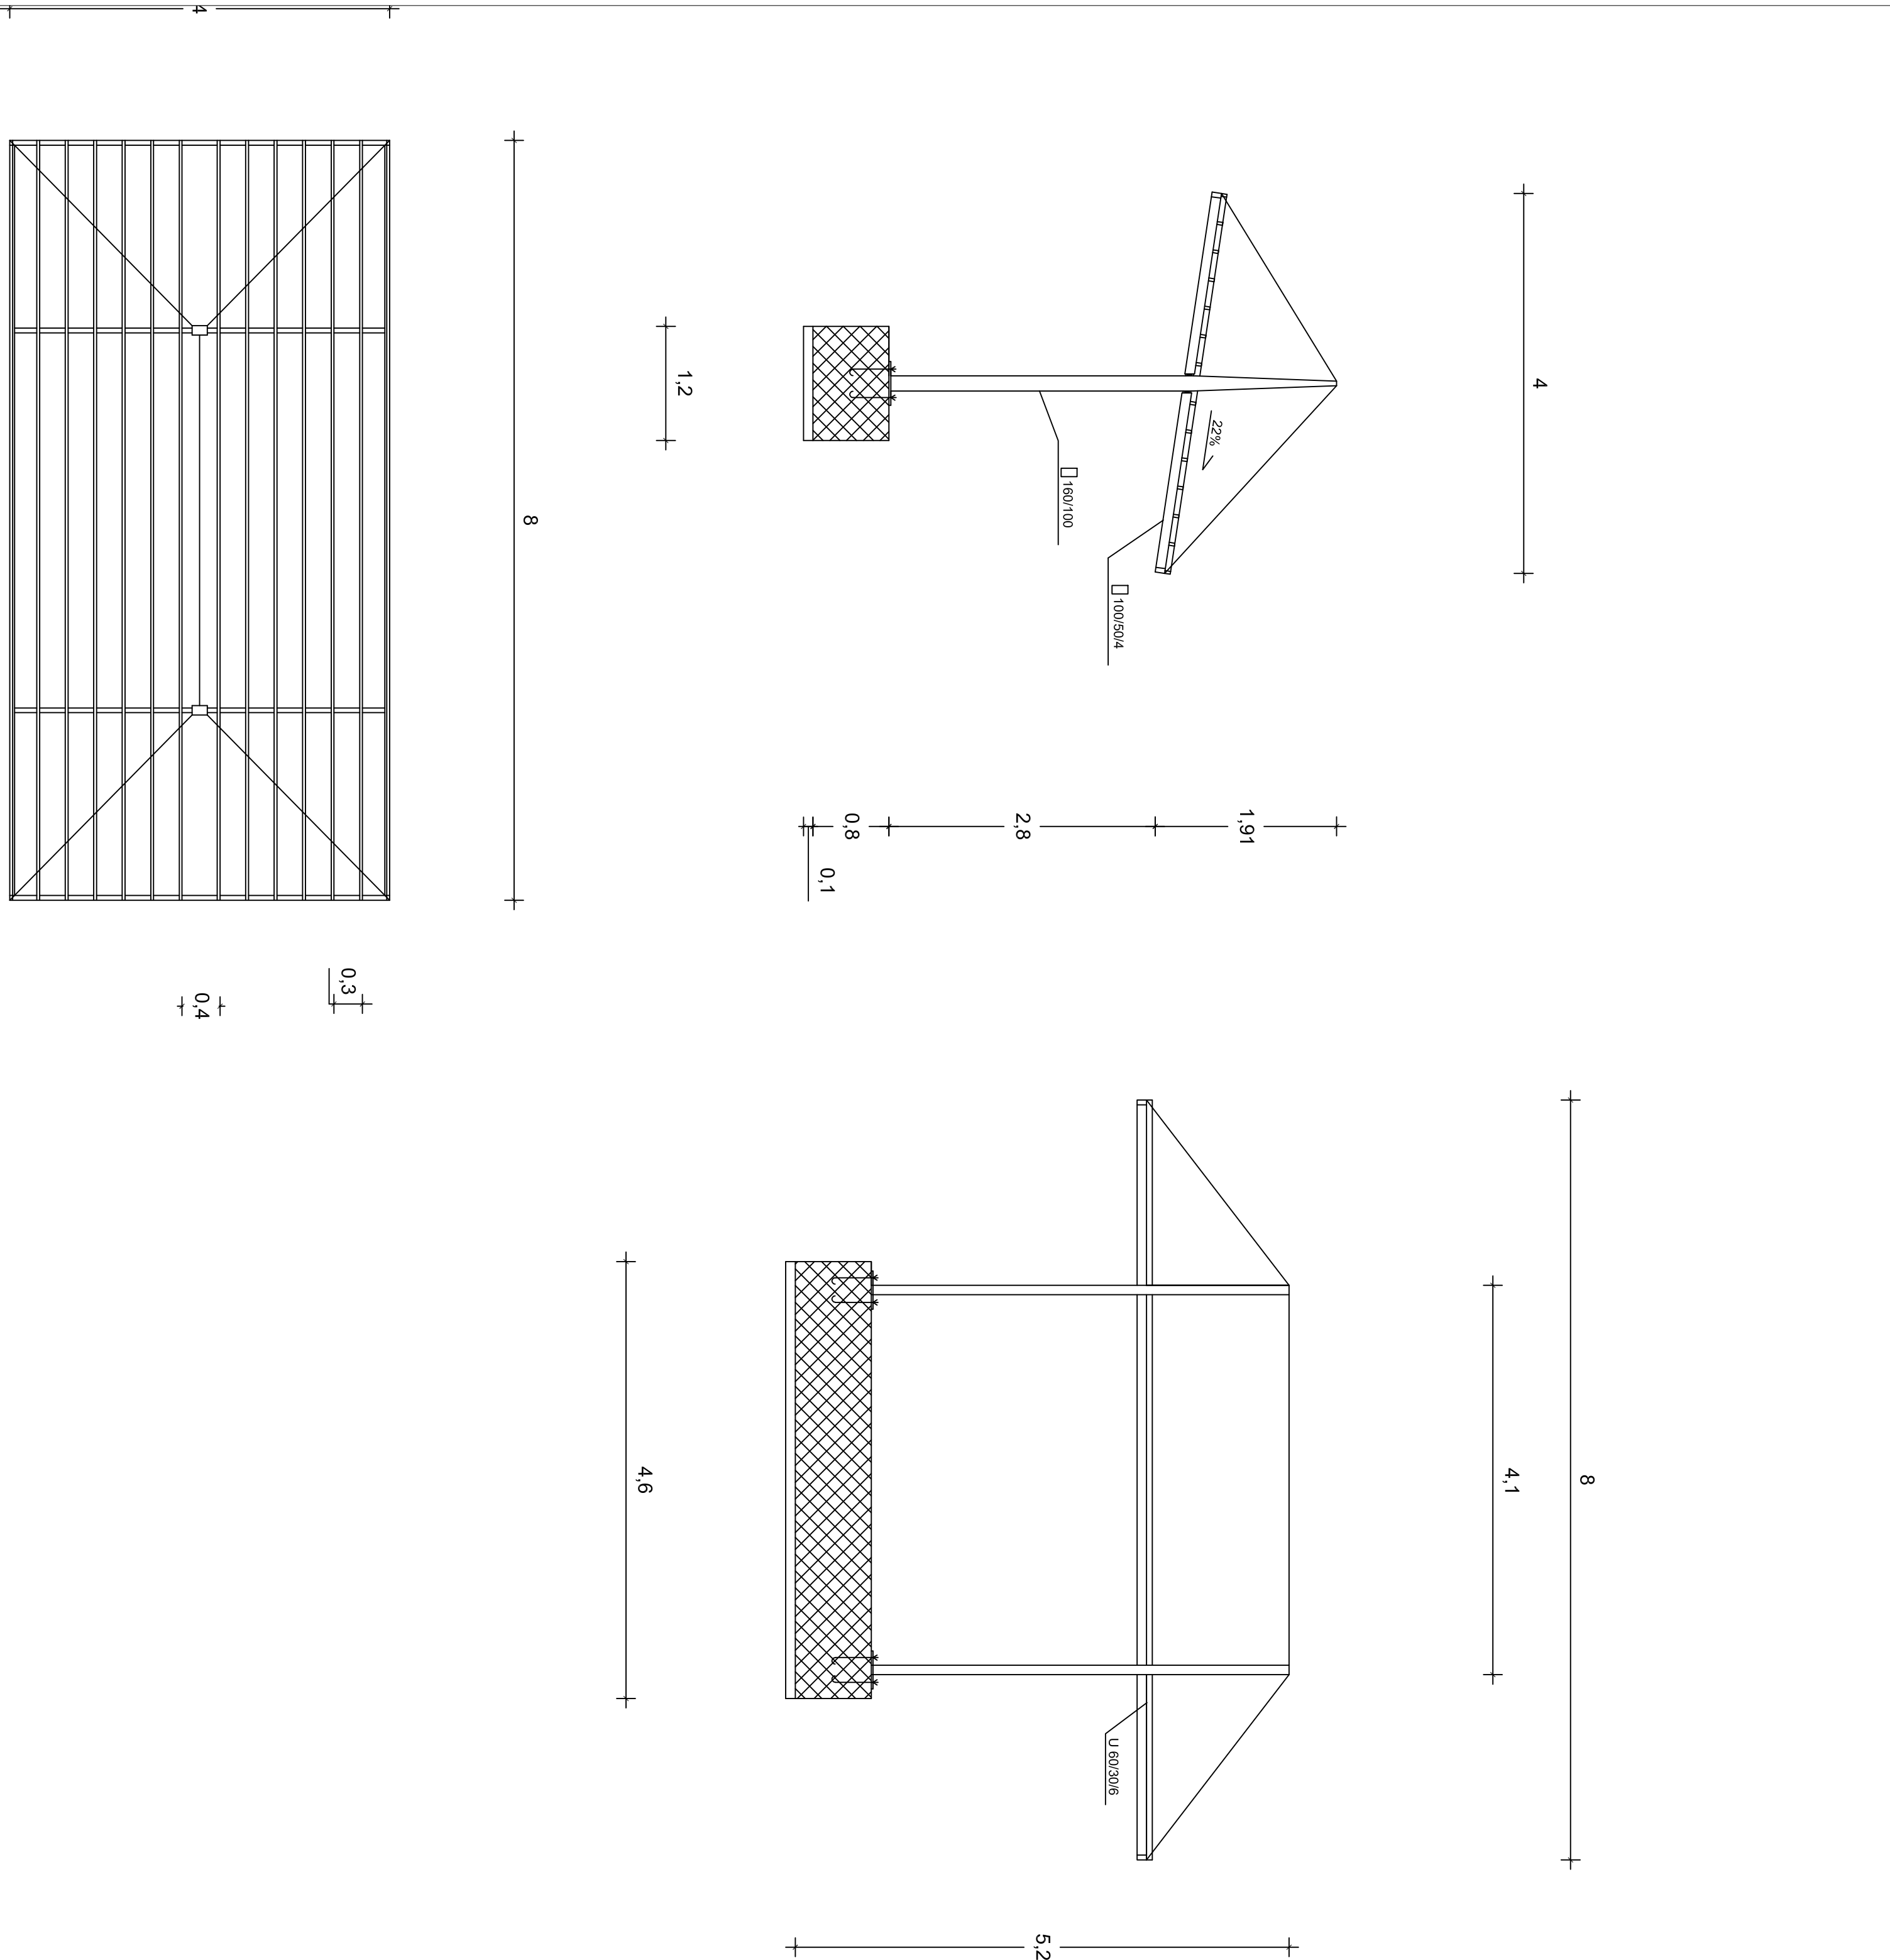


PREČNI PREREZ P1

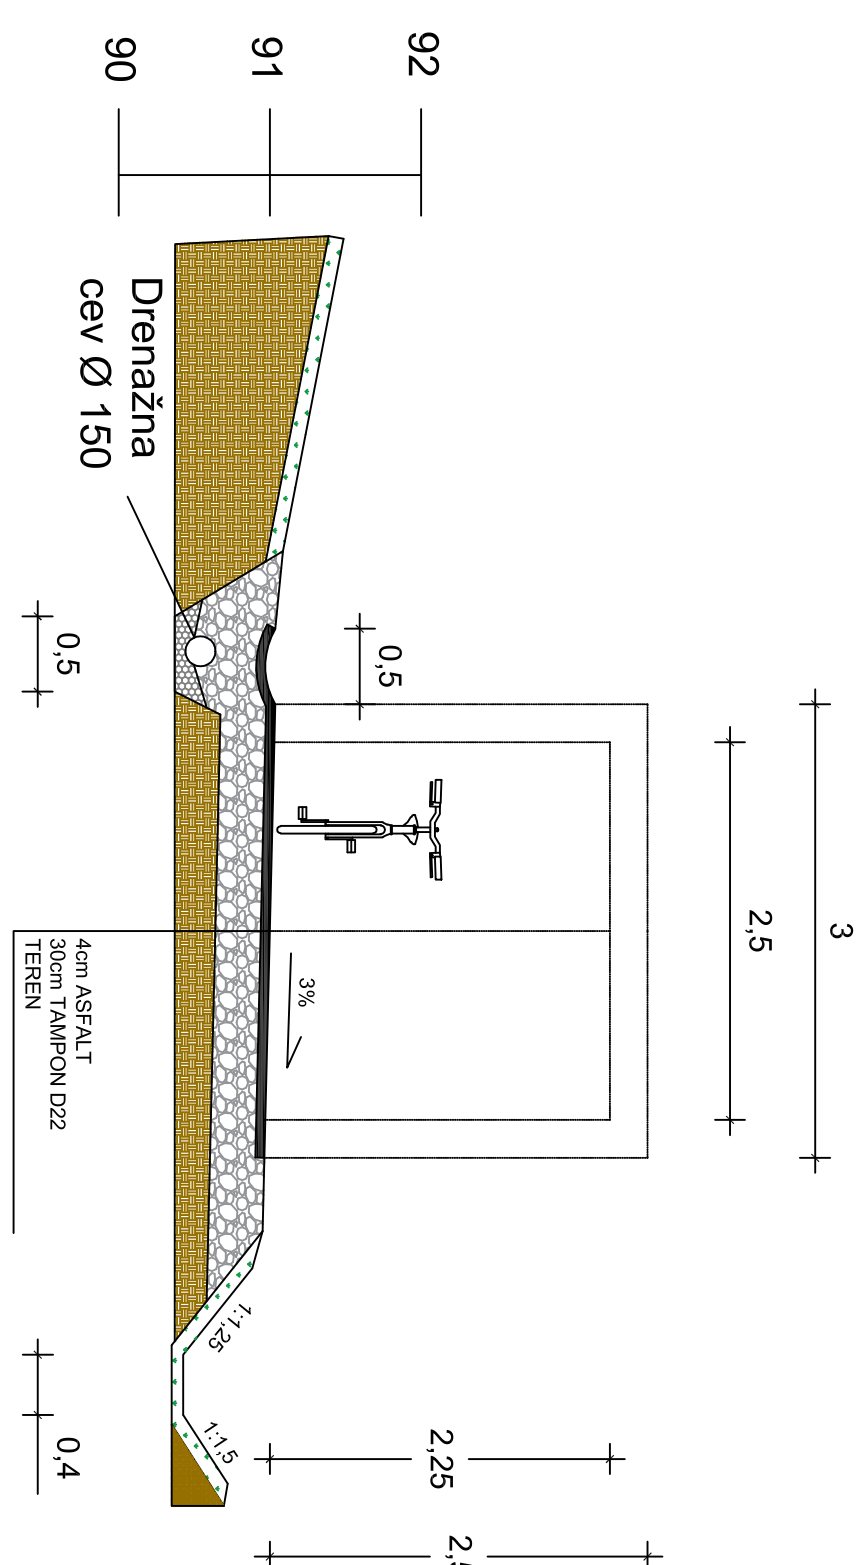


SANIRAN MOST

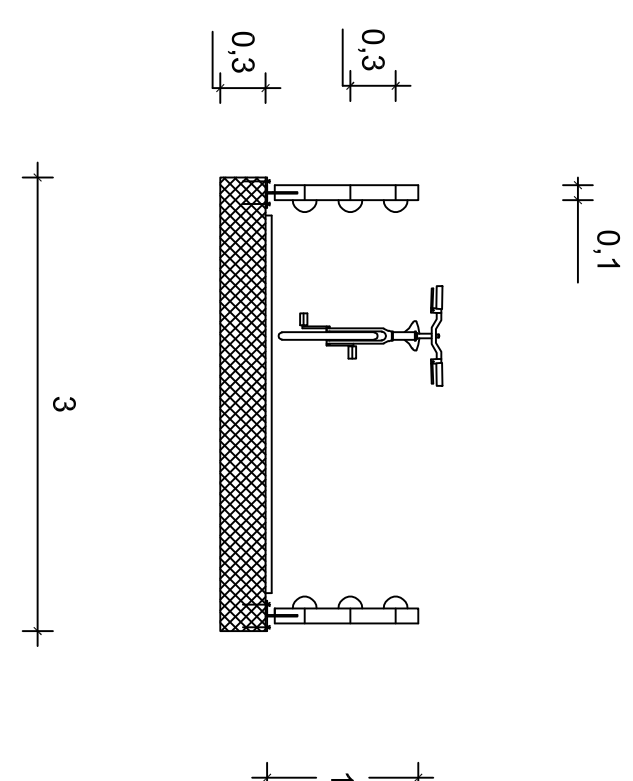


PREČNI PREREZ P2

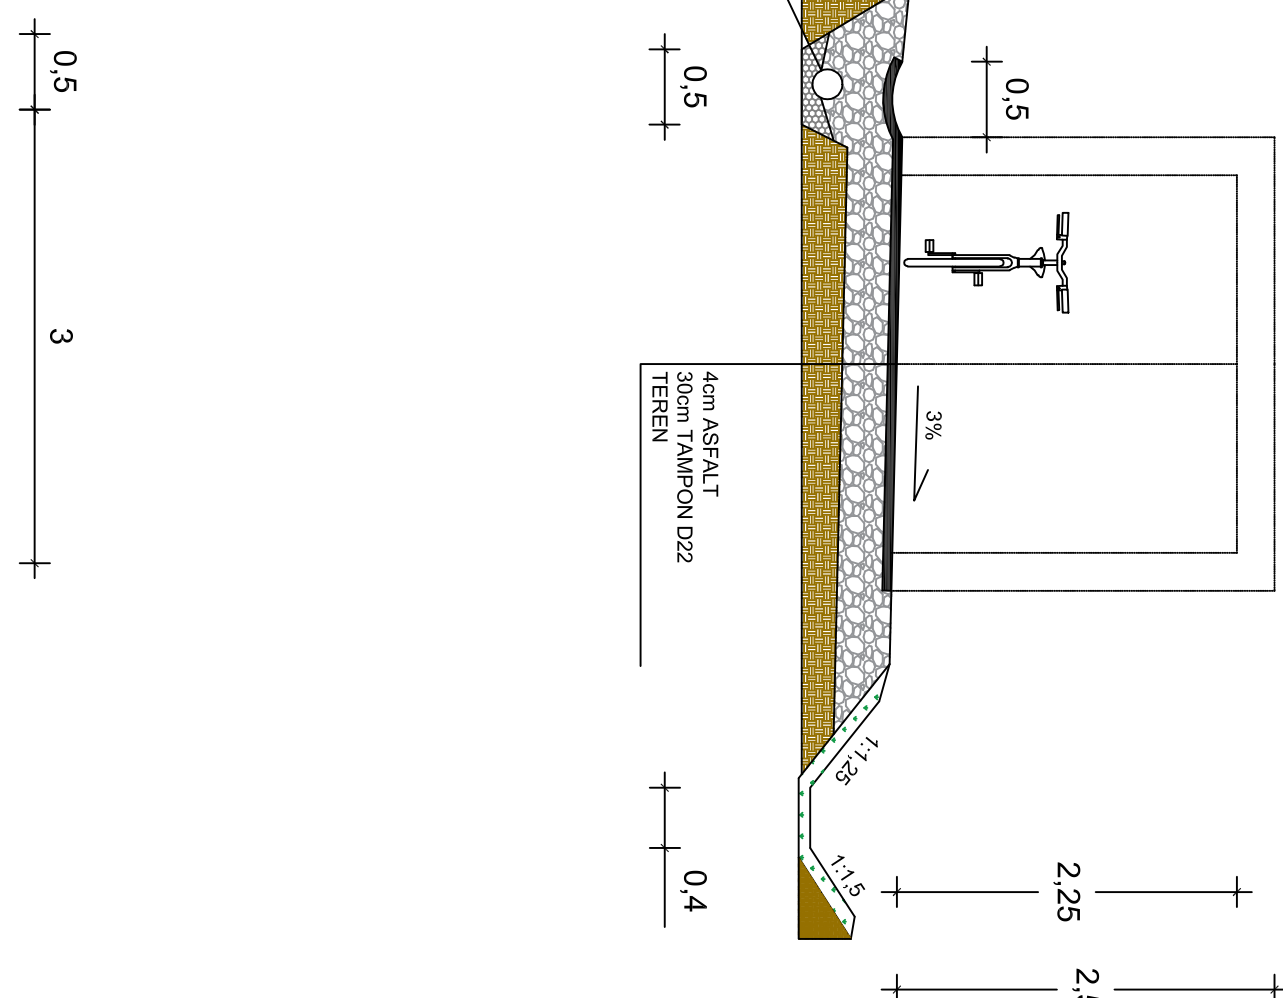


PREČNI PREREZ P3

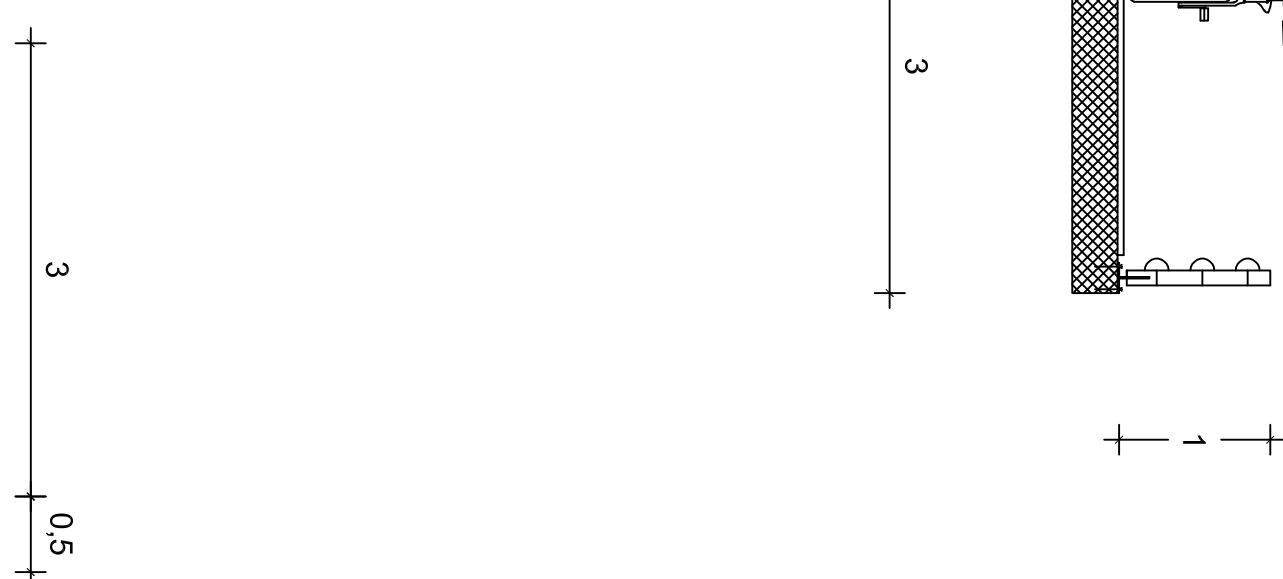

### VZDOLŽNI PREREZ PODHODA

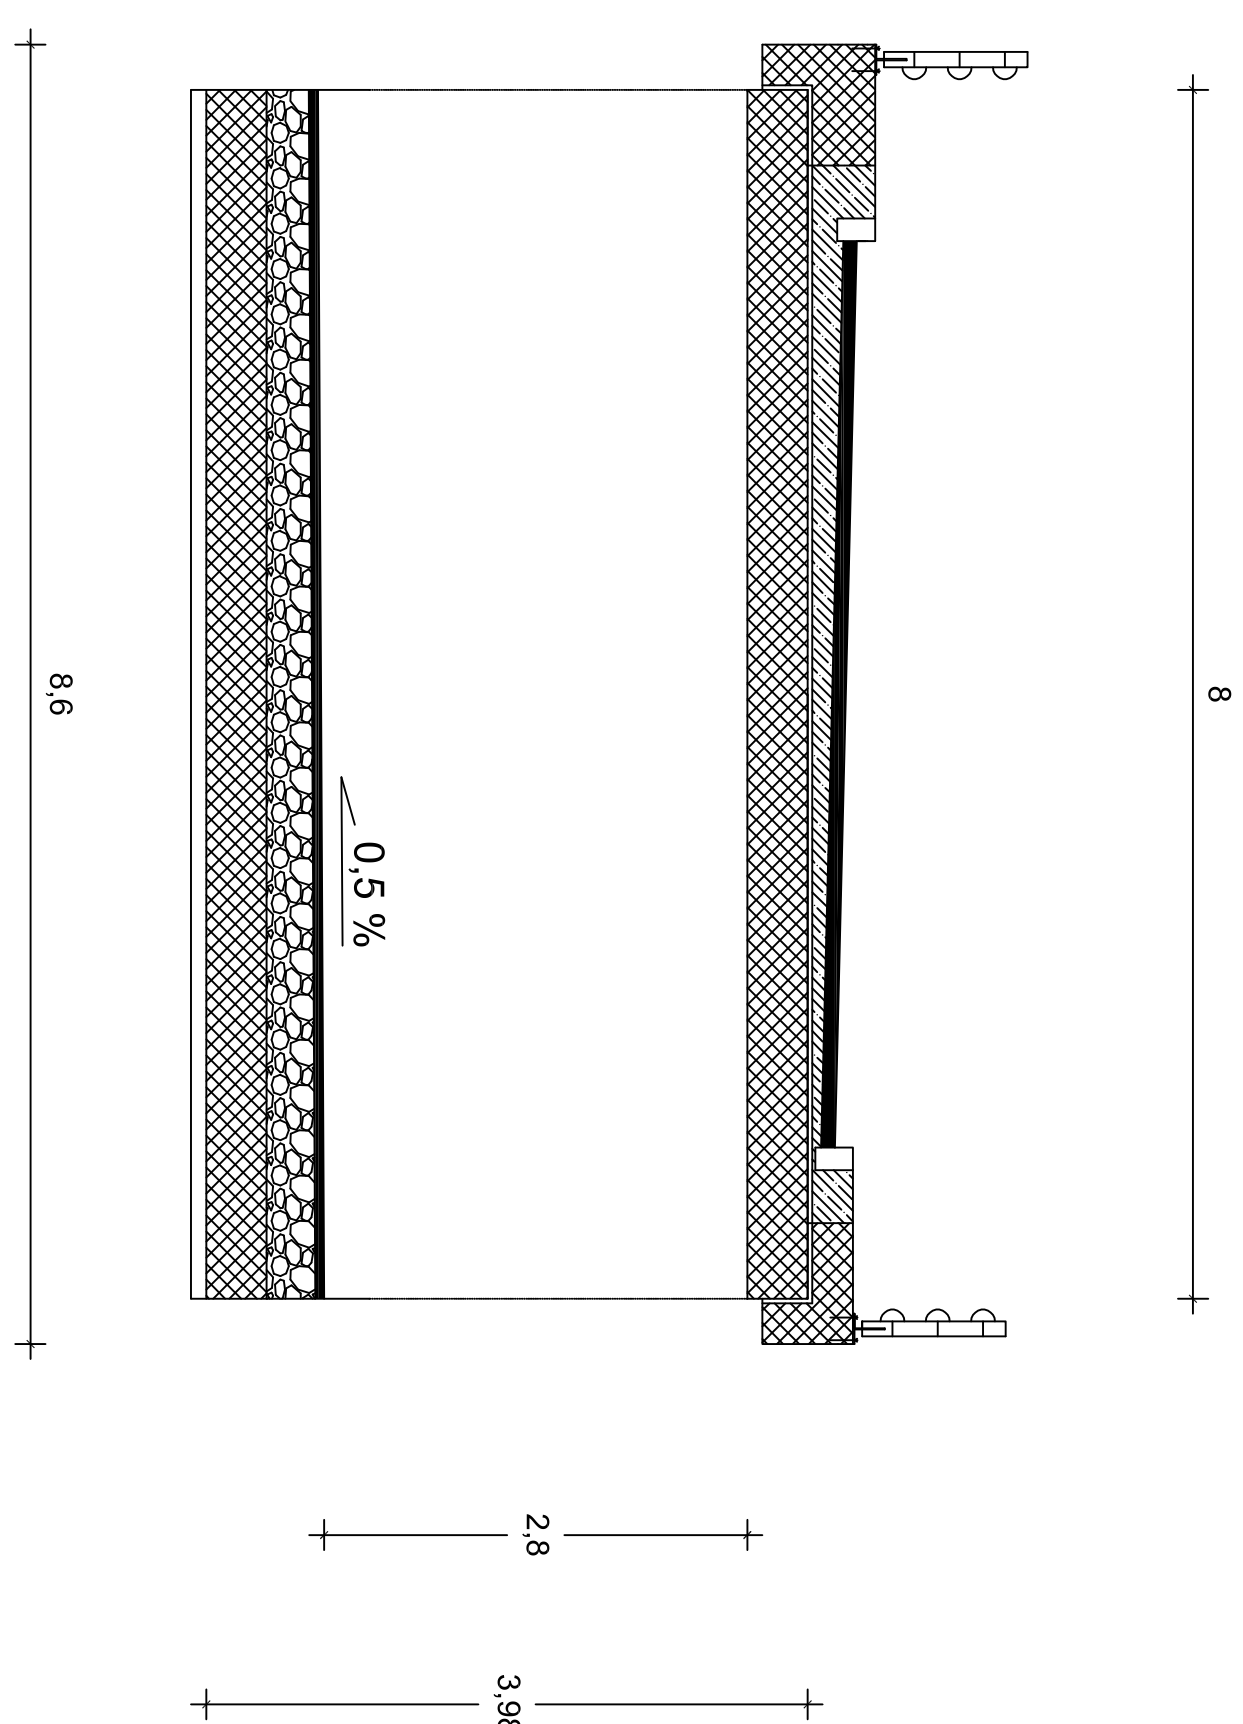

### PREČNI PREREZ PODHODA

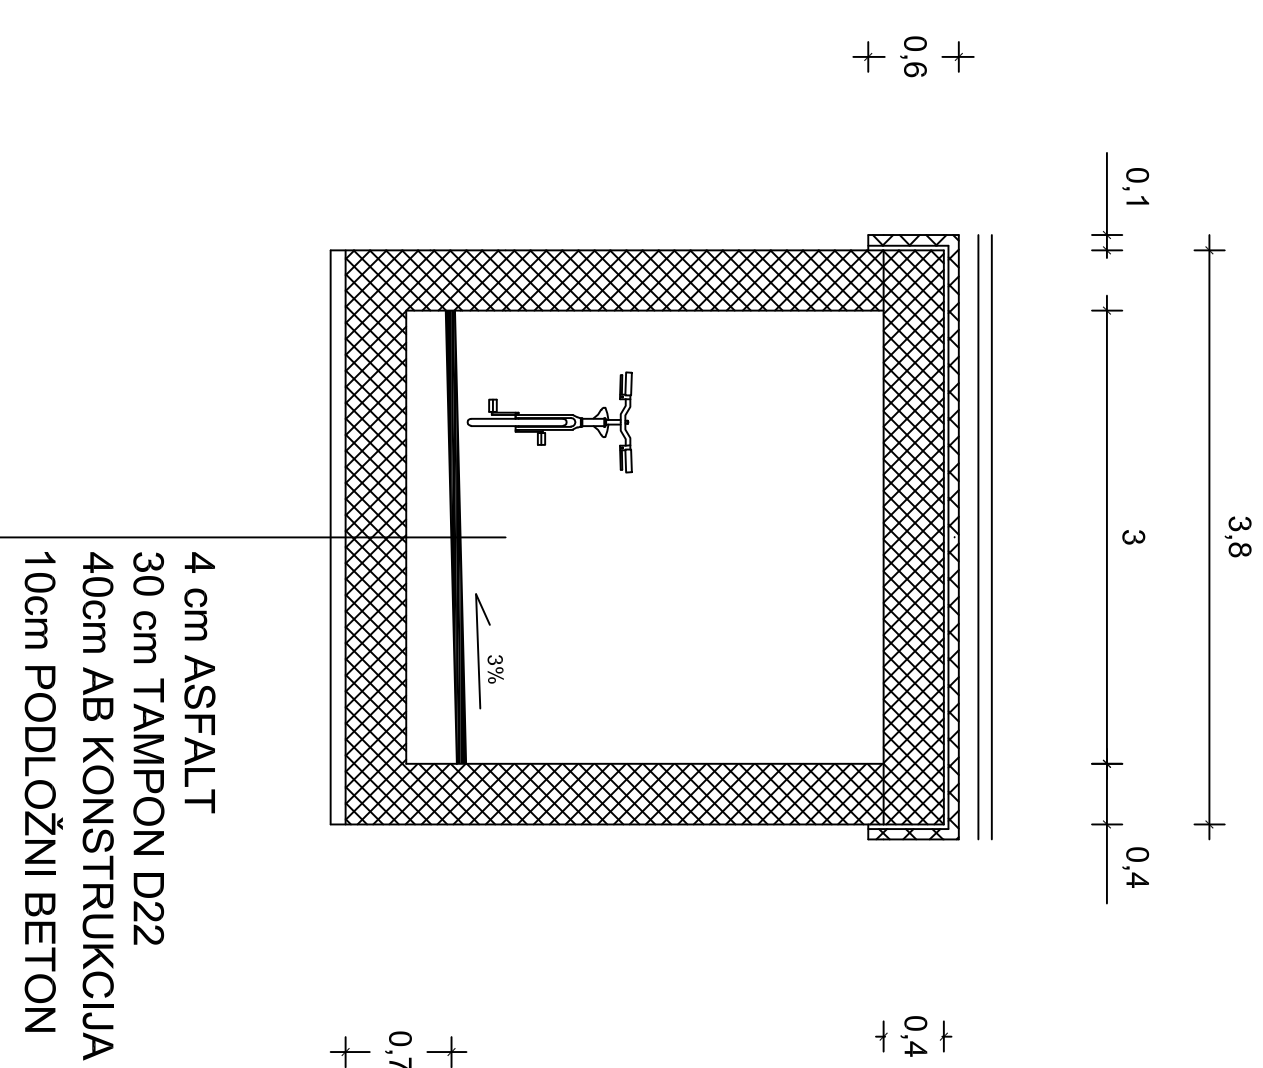[illegible]